
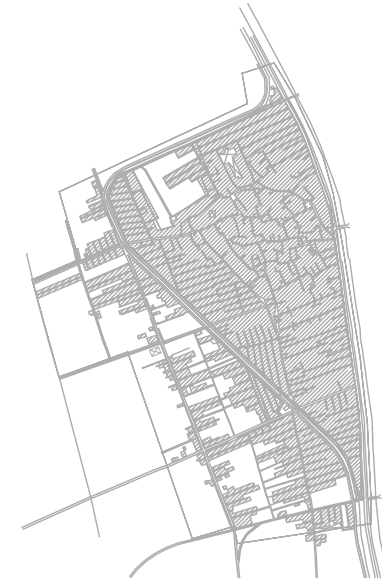


ANNEX (8)

Networks of Keman El-Matana Cluster

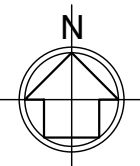


KEY PLAN

NOTES

FOR GENERAL NOTES REFER TO DRAWING NO. EG17EGD0049-WH-002

LEGEND

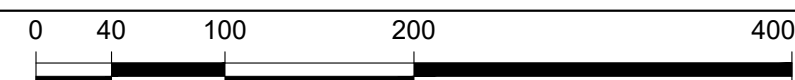

ISSUE STATUS				
<input type="checkbox"/> For Revision <input type="checkbox"/> For Approval <input type="checkbox"/> For Construction <input checked="" type="checkbox"/> For Tender <input type="checkbox"/> For As Built <input type="checkbox"/> For Info.				
A	MAY 2018	TENDER PACKAGE		ISF MME
REV	DATE	REVISION DESCRIPTION		CKD APR

ARAB REPUBLIC OF EGYPT
MINISTRY OF HOUSING, UTILITIES
& URBAN COMMUNITIES

OWNER:
HOLDING COMPANY FOR WATER
AND WASTEWATER





PROJECT:
FEASIBILITY STUDY FOR INTEGRATED SANITATION
TECHNOLOGIES IN SOME RURAL AREAS
IN UPPER EGYPT

OWNER CONSULTANT:
EGECA

TITLE:
LUXOR GOVERNORATE
ASFON VILLAGE
MASTER PLAN

SCALE:	REF. DWG. NO.	SIZE	REV.
1:4000	EG17EGD0049-WH-201	A1	A
DRAWN	PREPARED	CHECKED	APPROVED
AHMED AWAD	FATMA SAED	ISMAIL FATHI	MOHAMED MEHANY
			DATE
			MAY 2018

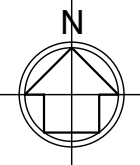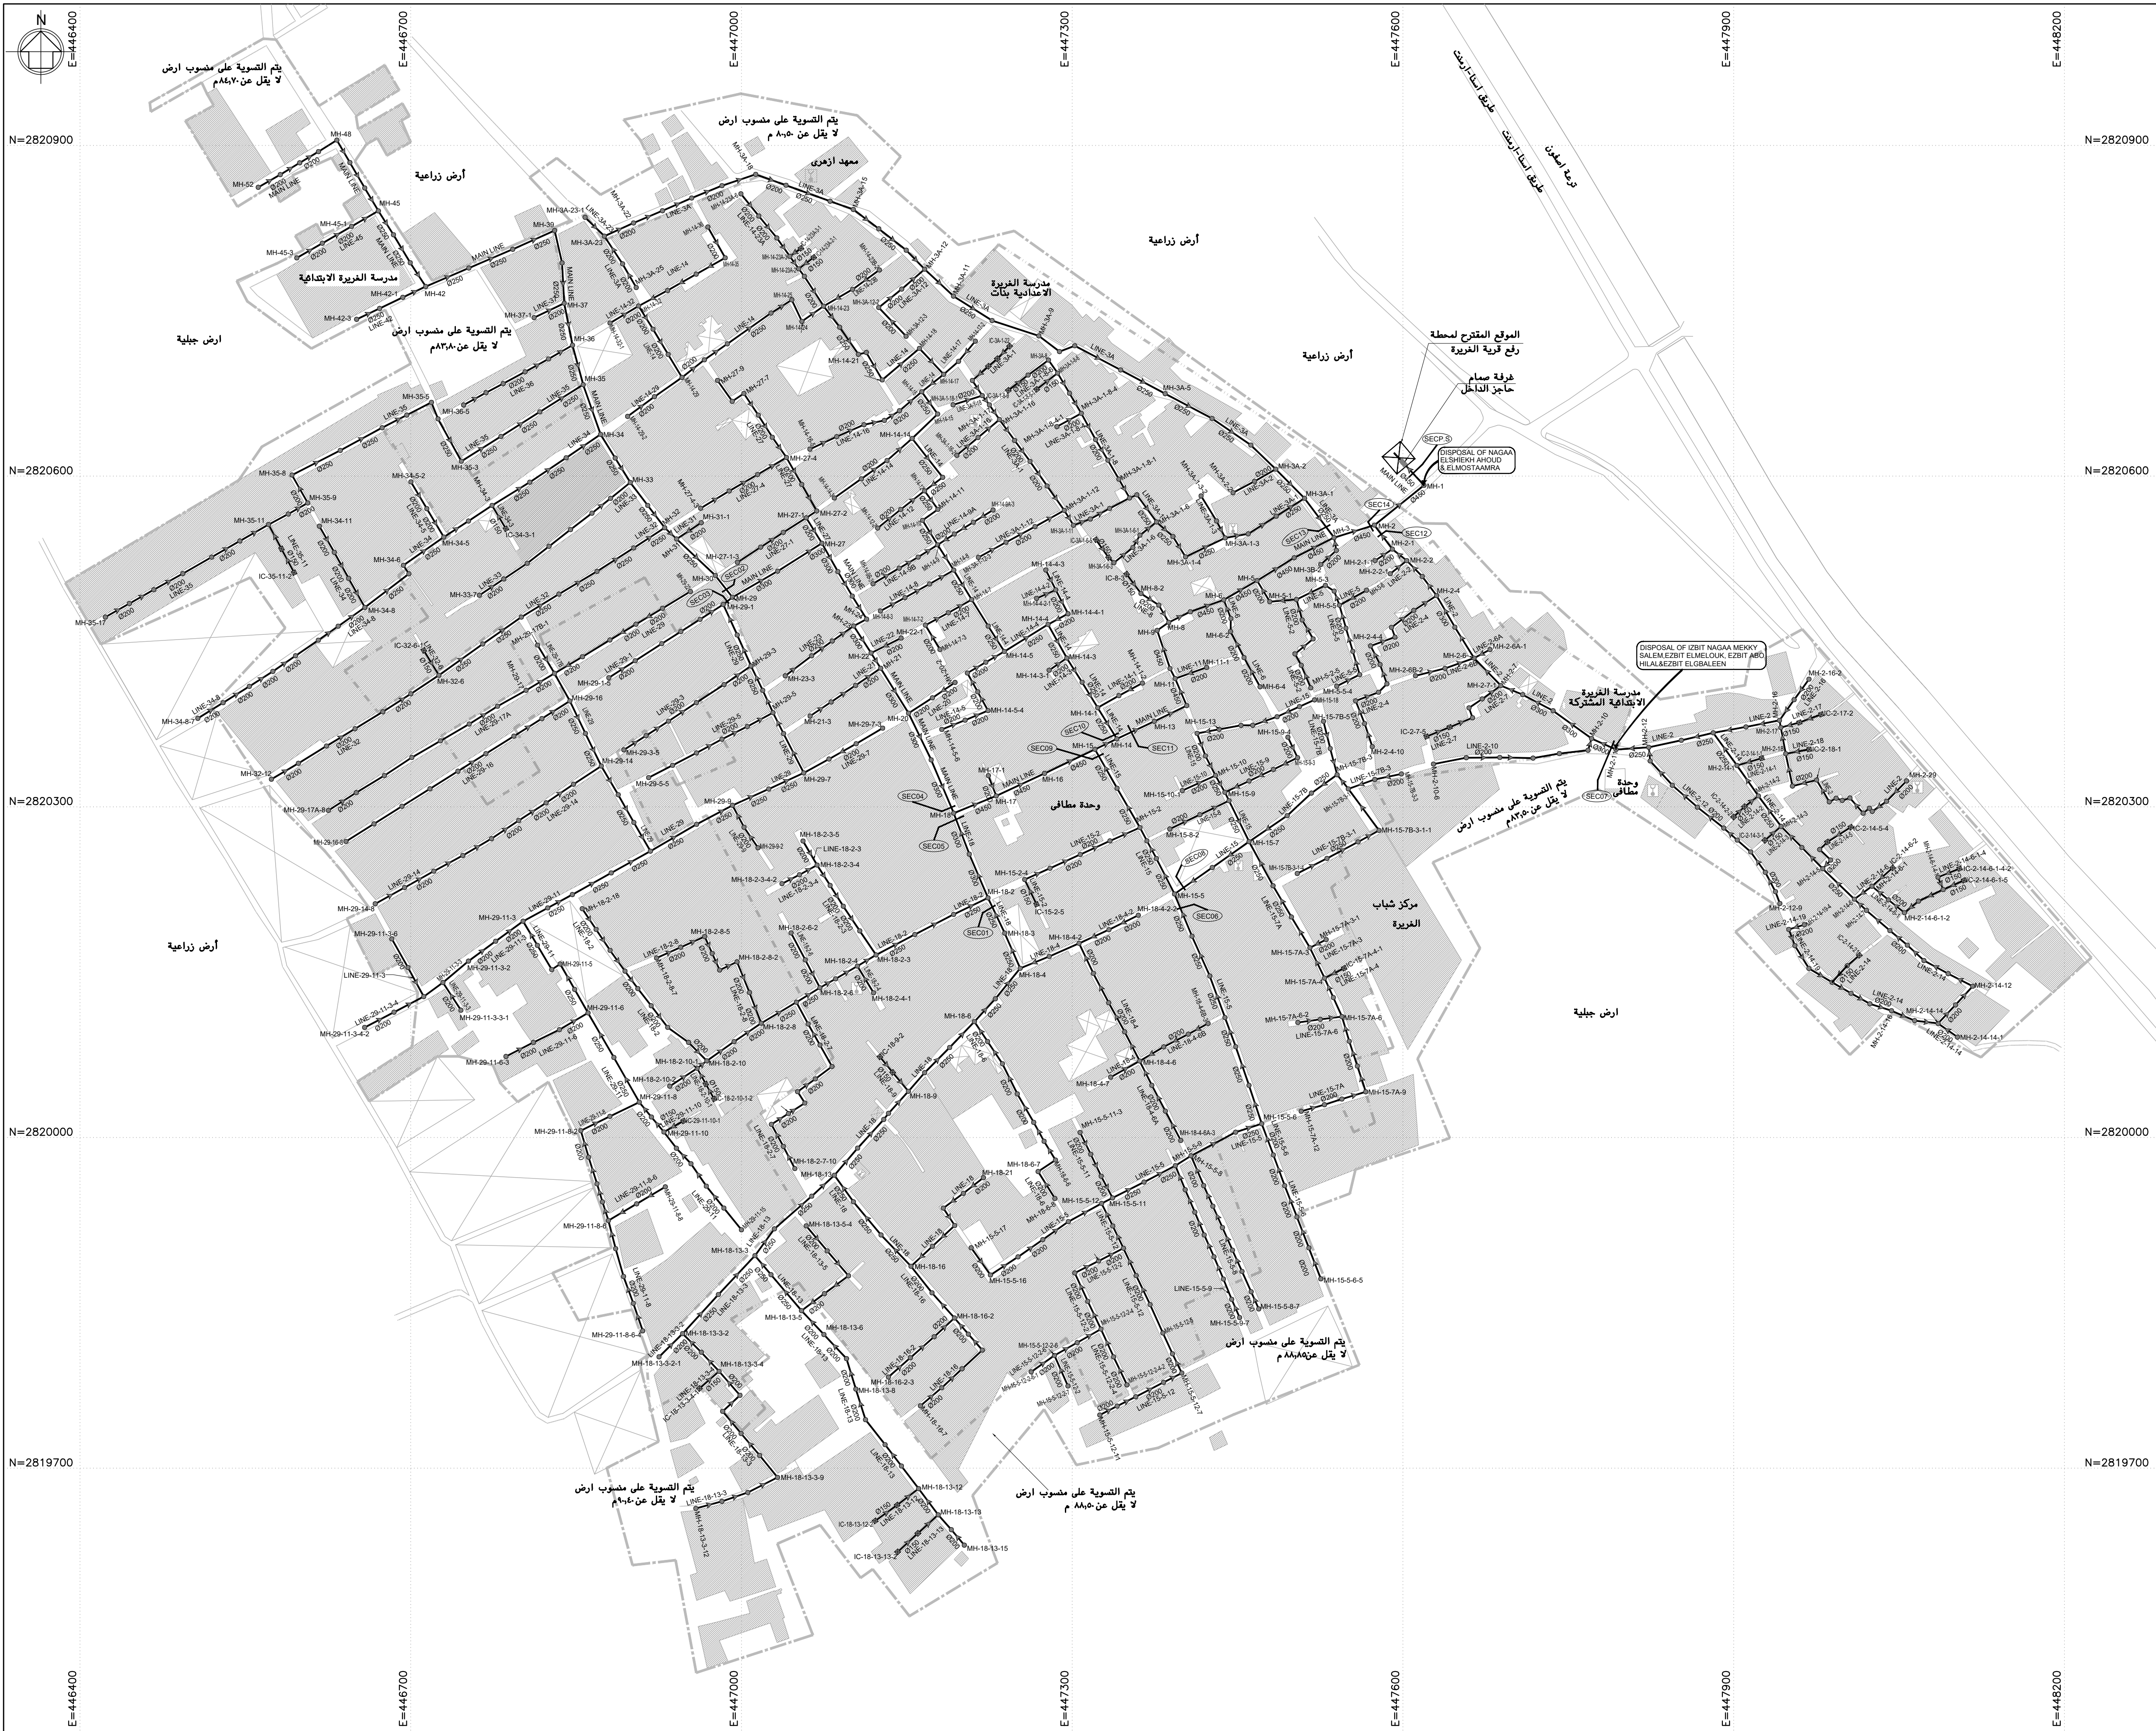


KEY PLAN

NOTES

FOR GENERAL NOTES REFER TO DRAWING NO. EG17EGD0049-WH-002

LEGEND

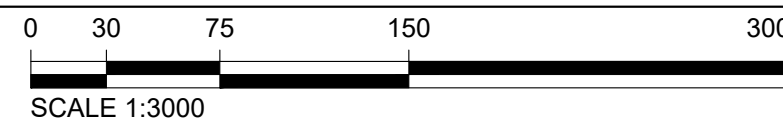

ISSUE STATUS

☐ For Revision ☐ For Approval ☐ For Construction ☒ For Tender ☐ For As Built ☐ For Info.

REV	DATE	REVISION DESCRIPTION	CKD	APR
A	MAY 2018	TENDER PACKAGE	ISF	MME

ARAB REPUBLIC OF EGYPT
MINISTRY OF HOUSING, UTILITIES
& URBAN COMMUNITIES

OWNER:
HOLDING COMPANY FOR WATER
AND WASTEWATER





PROJECT:
FEASIBILITY STUDY FOR INTEGRATED SANITATION
TECHNOLOGIES IN SOME RURAL AREAS
IN UPPER EGYPT

OWNER CONSULTANT:



TITLE:
LUXOR GOVERNORATE
EL GHORIRA VILLAGE
MASTER PLAN

SCALE: 1:3000	REF. DWG. NO. EG17EGD0049-WH-201	SIZE A1	REV. A
DRAWN M.SALAH	PREPARED S.ABD ELRAZEK	CHECKED ISMAIL FATHI	APPROVED MOHAMED MEHANY
DATE MAY 2018			

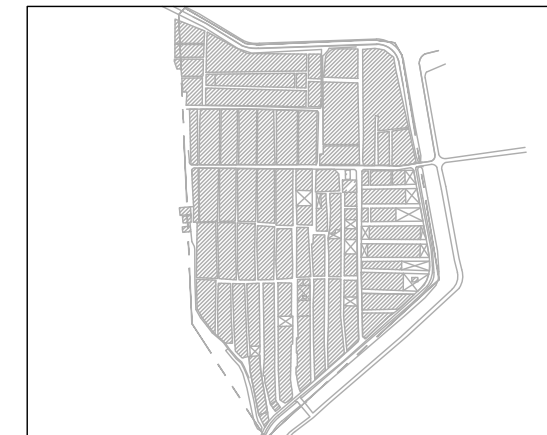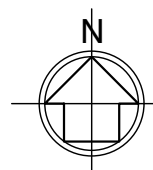

K E Y P L A N


NOTES

- FOR GENERAL NOTES REFER TO DRAWING NO. EG17EGD0049-WH-002

ملحوظة

يتم صرف عربة مرسال وعربة النخيل وعربة العلايد صرف محلي
(بالكسح) على مطبق الداخل لمحطة رفع قرية حلفا (MH-1)

LEGEND

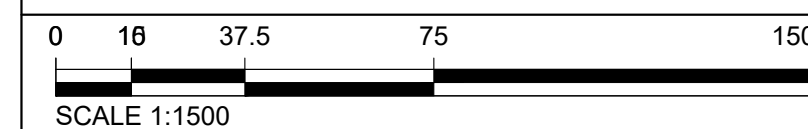

ISSUE STATUS

☐ For Revision ☐ For Approval ☐ For Construction ☒ For Tender ☐ For As Built ☐ For Info.

A	MAY 2018	TENDER PACKAGE	ISF	MME
REV	DATE	REVISION DESCRIPTION	CKD	APR

ARAB REPUBLIC OF EGYPT
MINISTRY OF HOUSING, UTILITIES
& URBAN COMMUNITIES

OWNER: **HOLDING COMPANY FOR WATER AND WASTEWATER**


PROJECT:
FEASIBILITY STUDY FOR INTEGRATED SANITATION
TECHNOLOGIES IN SOME RURAL AREAS
IN UPPER EGYPT

OWNER CONSULTANT



TITLE: LUXOR GOVERNORATE
HALFA VILLAGE
MASTER PLAN

SCALE: 1:1500	REF. DWG. NO. EG17EGD0049-WH-201			SIZE A1	REV. A
DRAWN M.HASSAN	PREPARED SARA MAHMOUD	CHECKED ISMAIL FATHI	APPROVED MOHAMED MEHANY	DATE MAY 2018	

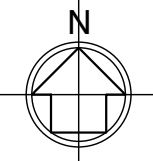


KEY PLAN

NOTES

• FOR GENERAL NOTES REFER TO DRAWING NO. EG17EGD0049-WH-002

LEGEND

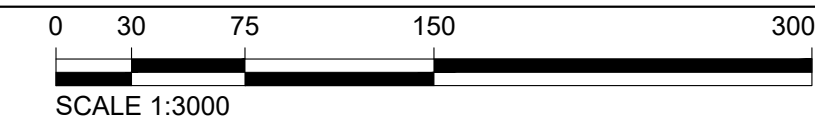

ISSUE STATUS

☐ For Revision ☐ For Approval ☐ For Construction ☒ For Tender ☐ For As Built ☐ For Info.

REV	DATE	REVISION DESCRIPTION	CKD	APR
A	MAY 2018	TENDER PACKAGE	ISF	MME

ARAB REPUBLIC OF EGYPT
MINISTRY OF HOUSING, UTILITIES
& URBAN COMMUNITIES

OWNER:
HOLDING COMPANY FOR WATER
AND WASTEWATER





PROJECT:
FEASIBILITY STUDY FOR INTEGRATED SANITATION
TECHNOLOGIES IN SOME RURAL AREAS
IN UPPER EGYPT

OWNER CONSULTANT:
EGECA

TITLE:
LUXOR GOVERNORATE
KEMAN EL MATANA VILLAGE
MASTER PLAN

SCALE: 1:3000	REF. DWG. NO. EG17EGD0049-WH-201	SIZE A1	REV. A
DRAWN AHMED AWAD	PREPARED A.ELHAWARY	CHECKED ISMAIL FATHI	APPROVED MOHAMED MEHANY
DATE MAY 2018			

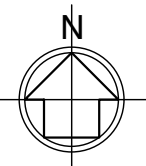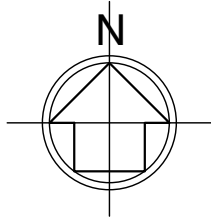

KEY PLAN

NOTES

LEGEND

ISSUE STATUS

☐ For Revision ☐ For Approval ☐ For Construction ☒ For Tender ☐ For As Built ☐ For Info

REV	DATE	REVISION DESCRIPTION	CKD	APR
A	MAY 2018	TENDER PACKAGE	ISF	MME

ARAB REPUBLIC OF EGYPT
MINISTRY OF HOUSING, UTILITIES
& URBAN COMMUNITIES

OWNER:
HOLDING COMPANY FOR WATER
AND WASTEWATER






PROJECT:
FEASIBILITY STUDY FOR INTEGRATED SANITATION
TECHNOLOGIES IN SOME RURAL AREAS
IN UPPER EGYPT

OWNER CONSULTANT:
EGECA

TITLE:
LUXOR GOVERNORATE
EL GHORIRA VILLAGE
GENERAL MASTER PLAN

SCALE: N.T.S	REF. DWG. NO. EG17EGD0049-WH-200	SIZE A1	REV. A
DRAWN M.DIAF	PREPARED SARA MAHMOUD	CHECKED ISMAIL FATHI	APPROVED MOHAMED MEHANY
			DATE MAY 2018

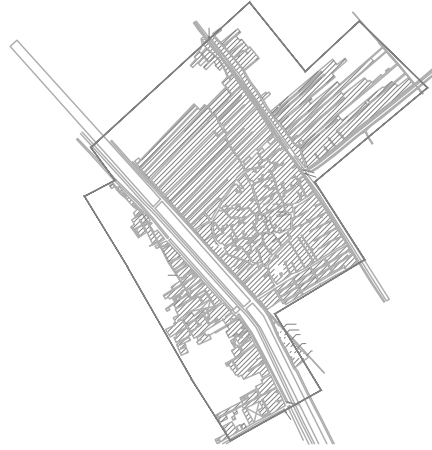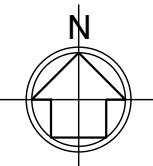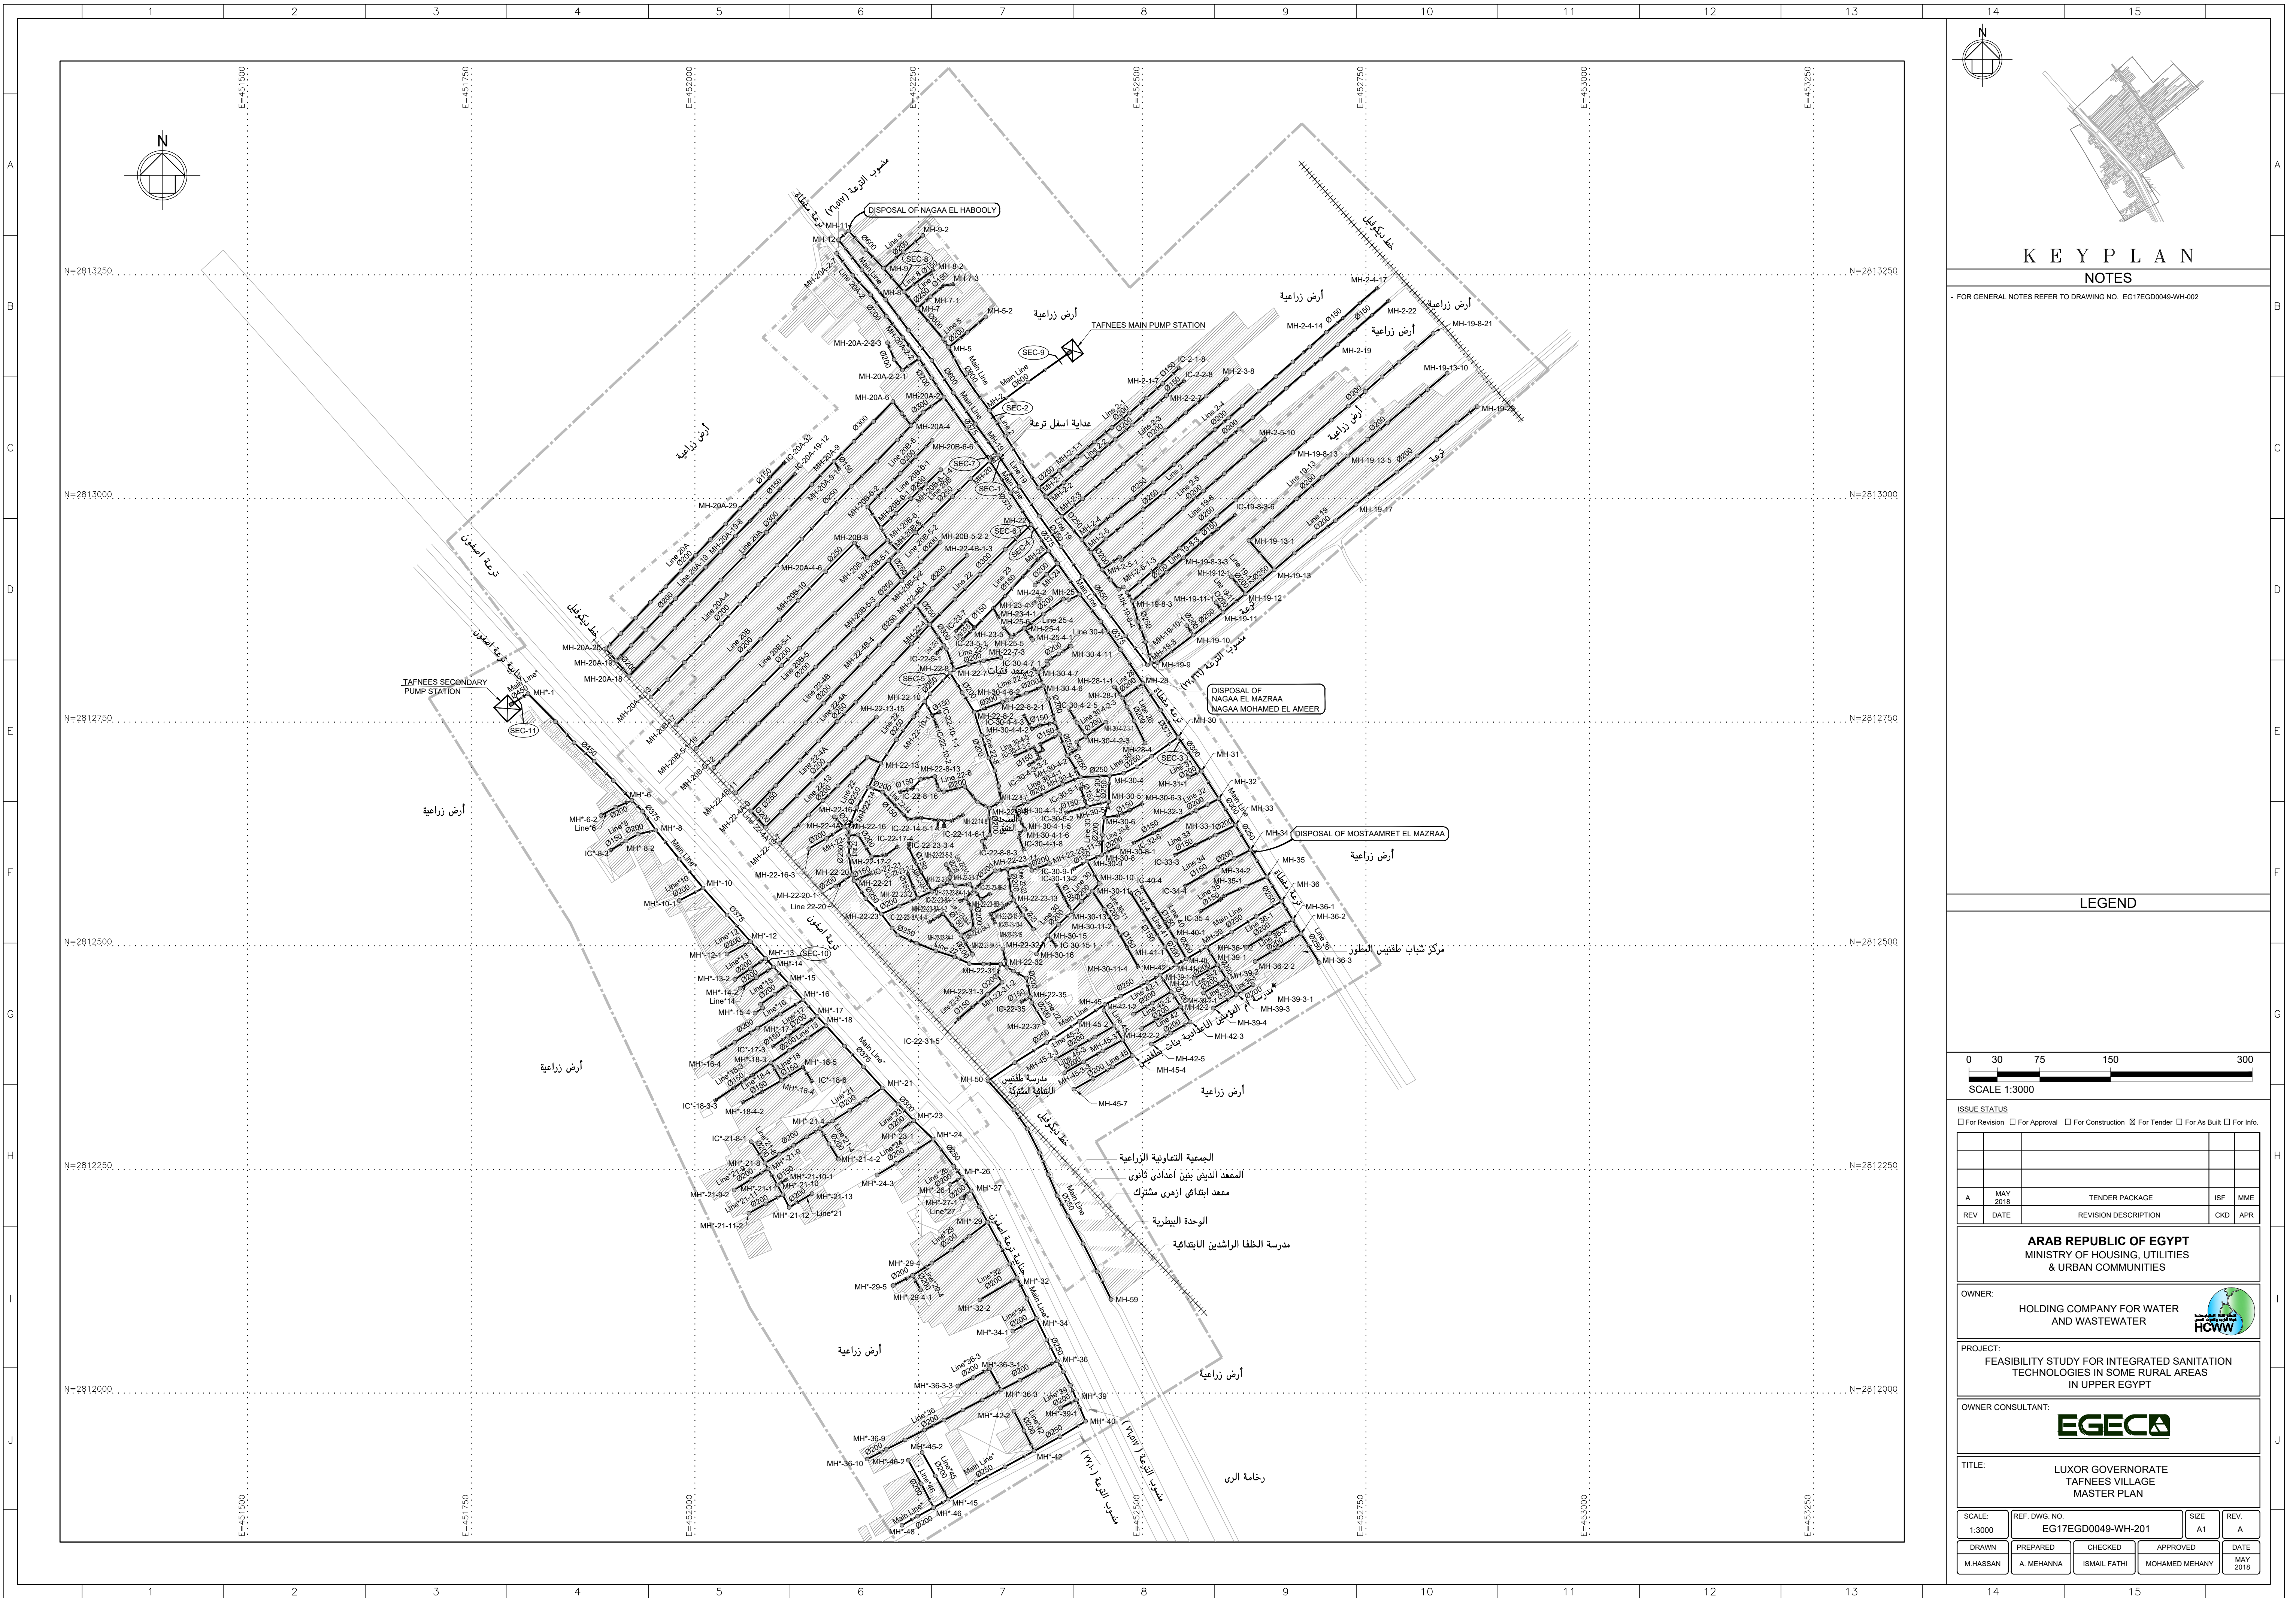


KEY PLAN

NOTES

- FOR GENERAL NOTES REFER TO DRAWING NO. EG17EGD0049-WH-002

LEGEND

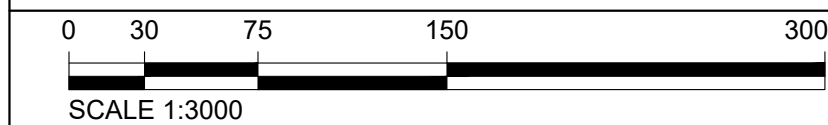

ISSUE STATUS				
<input type="checkbox"/> For Revision	<input type="checkbox"/> For Approval	<input type="checkbox"/> For Construction	<input checked="" type="checkbox"/> For Tender	<input type="checkbox"/> For As Built
A	MAY 2018	TENDER PACKAGE		ISF MME
REV	DATE	REVISION DESCRIPTION		CKD APR

ARAB REPUBLIC OF EGYPT
MINISTRY OF HOUSING, UTILITIES
& URBAN COMMUNITIES

OWNER:
HOLDING COMPANY FOR WATER
AND WASTEWATER



PROJECT:
FEASIBILITY STUDY FOR INTEGRATED SANITATION
TECHNOLOGIES IN SOME RURAL AREAS
IN UPPER EGYPT

OWNER CONSULTANT:
EGECA

TITLE:
LUXOR GOVERNORATE
TAFNEES VILLAGE
MASTER PLAN

SCALE: 1:3000	REF. DWG. NO. EG17EGD0049-WH-201	SIZE A1	REV. A
DRAWN M.HASSAN	PREPARED A. MEHANNA	CHECKED ISMAIL FATHI	APPROVED MOHAMED MEHANY
		DATE MAY 2018	