


Technical Appendix 6.2: NBIA Construction Camp Layout

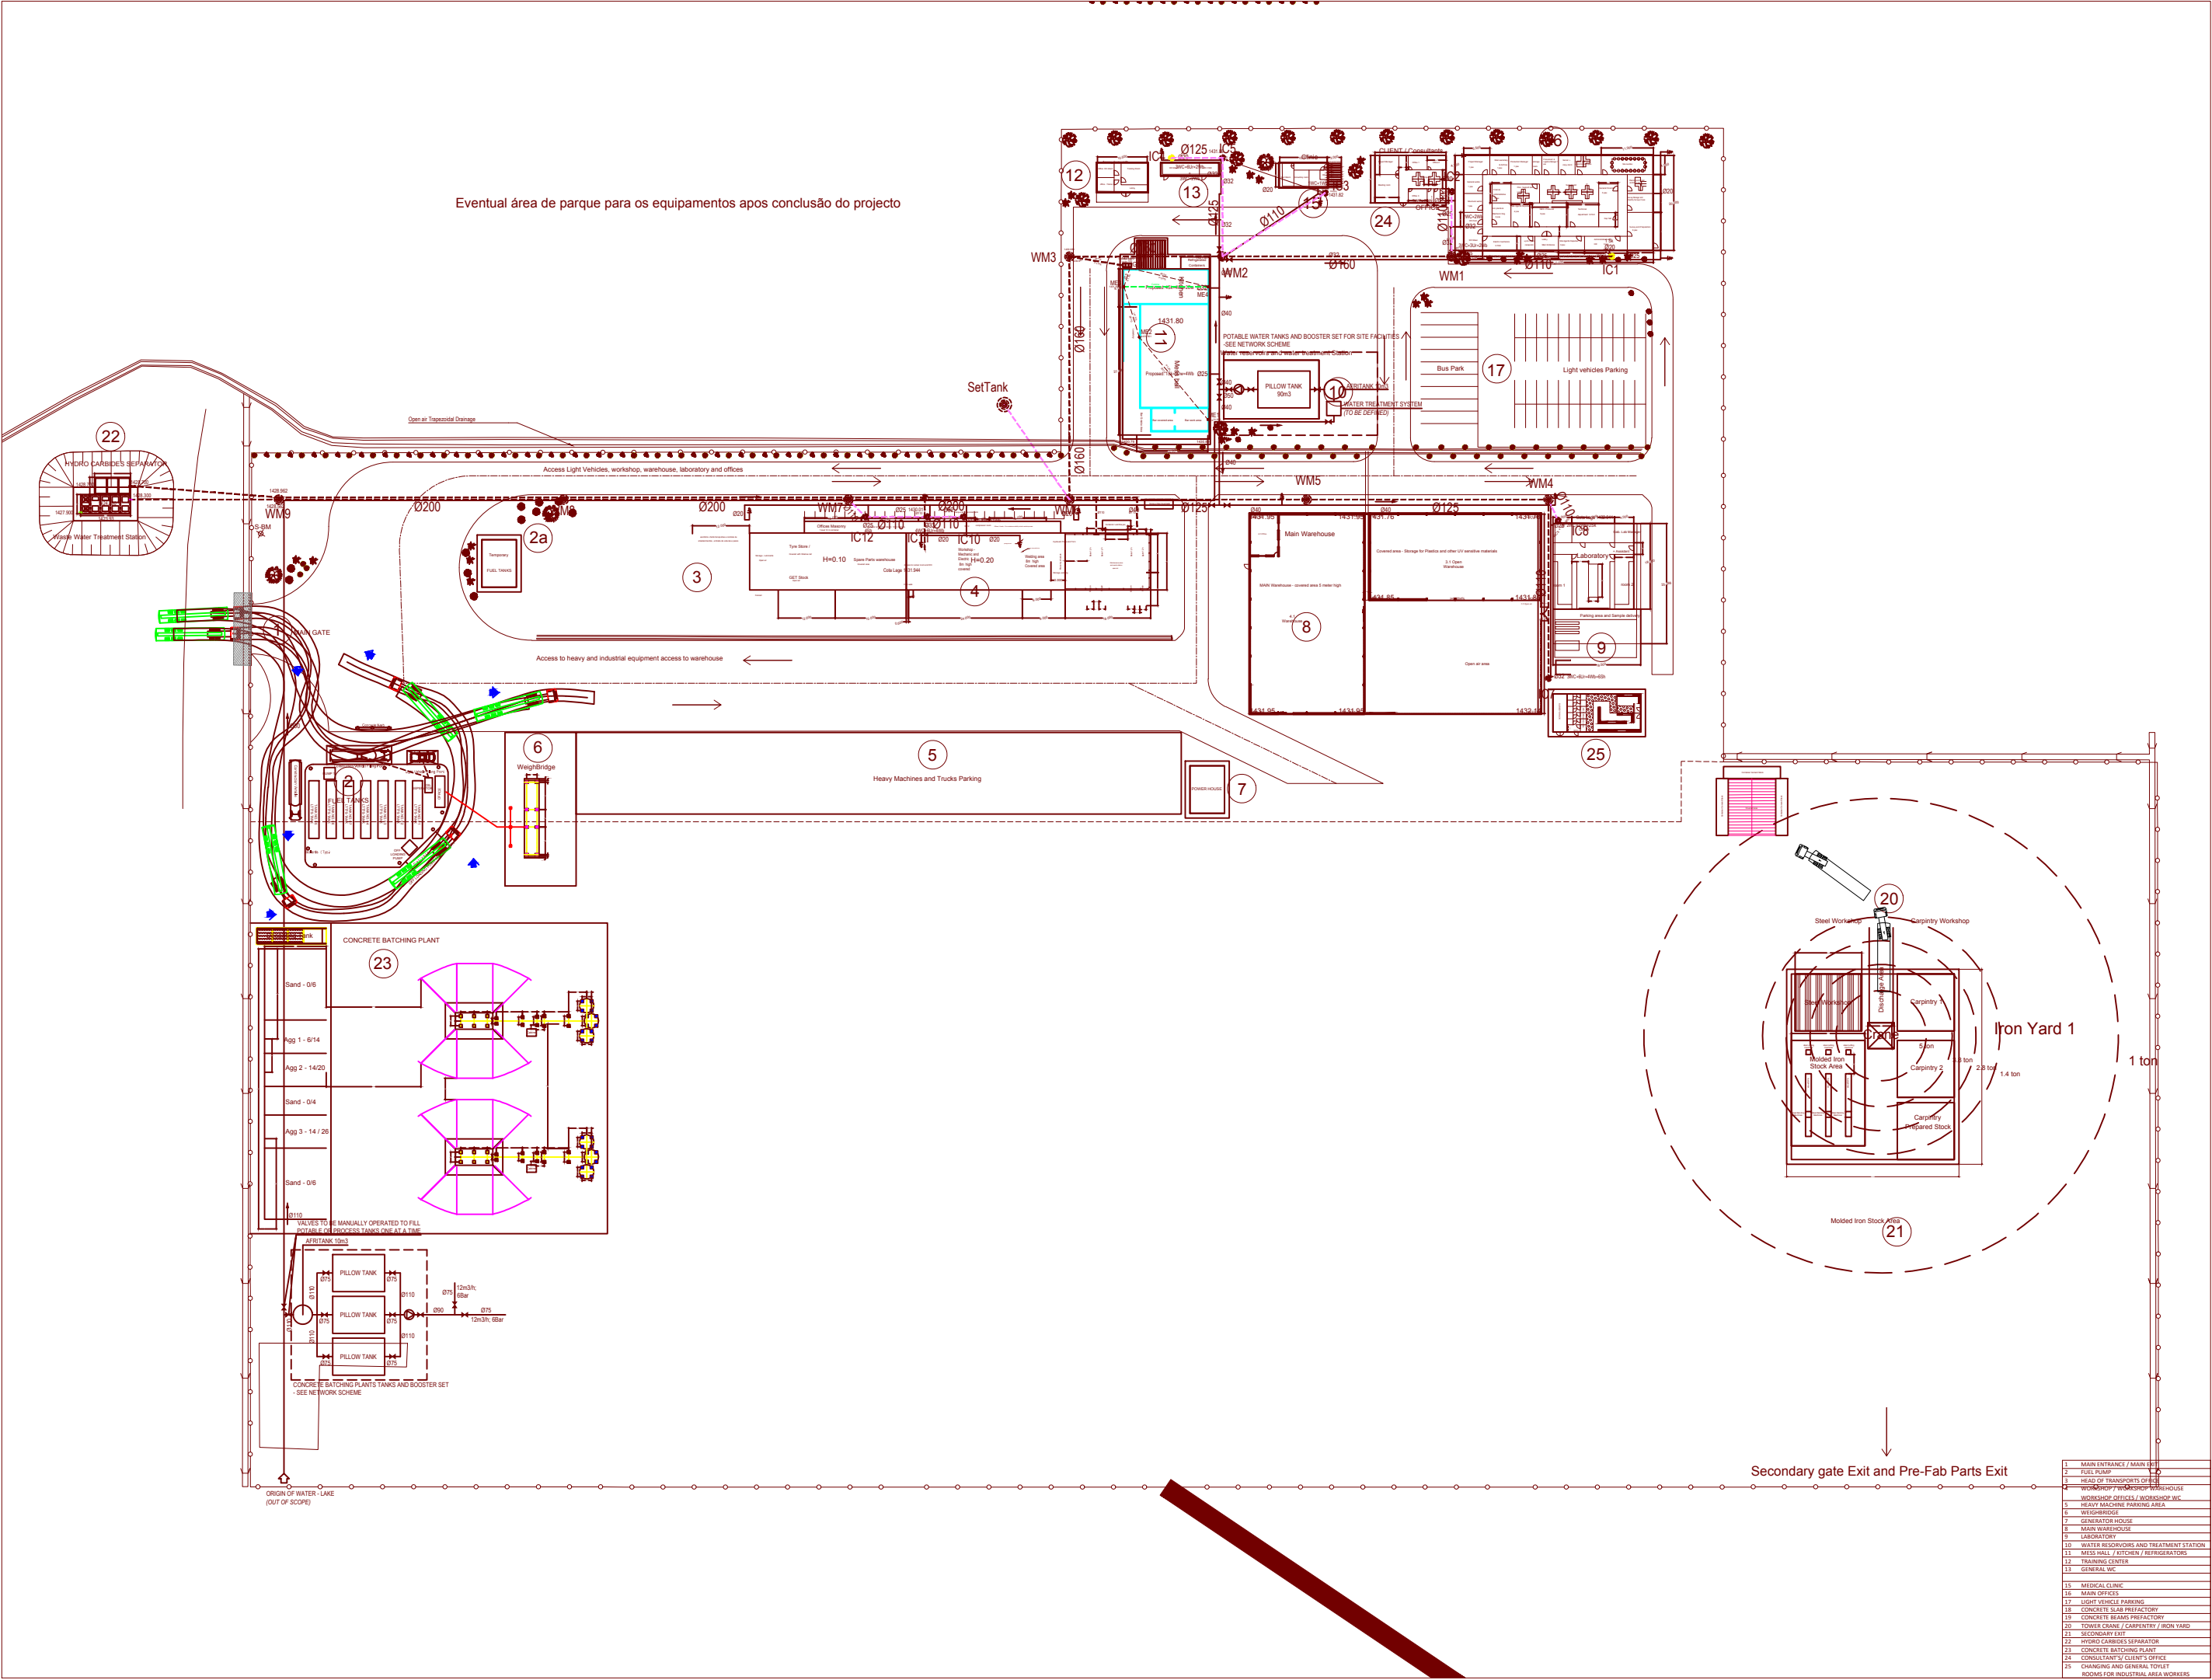

Eventual área de parque para os equipamentos apos conclusão do projecto

SetTank

Open air Trapsoidal Drainage

Access Light Vehicles, workshop, warehouse, laboratory and offices

Access to heavy and industrial equipment access to warehouse

Heavy Machines and Trucks Parking

Secondary gate Exit and Pre-Fab Parts Exit

2	FUEL PUMP
3	HEAD OF TRANSPORTS OFFICE
4	WORKSHOP / WORKSHOP WAREHOUSE
9	LABORATORY
10	WATER RESERVOIRS AND TREATMENT STATION
11	MESS HALL / KITCHEN / REFRIGERATORS
12	TRAINING CENTRE
13	GENERAL WC
15	MEDICAL CLINIC
16	MAIN OFFICE
17	LIGHT VEHICLE PARKING
18	CONCRETE SLAB PREFACTORY
19	CONCRETE BEAM PREFACTORY
20	TOWER CRANE / CARPENTRY / IRON YARD
21	SECONDARY EXIT
22	HYDRO CARBIDES SEPARATOR
23	CONCRETE BATCHING PLANT
25	CHANGING AND GENERAL TOILET ROOMS FOR INDUSTRIAL AREA WORKERS